


Note: Grate not shown.

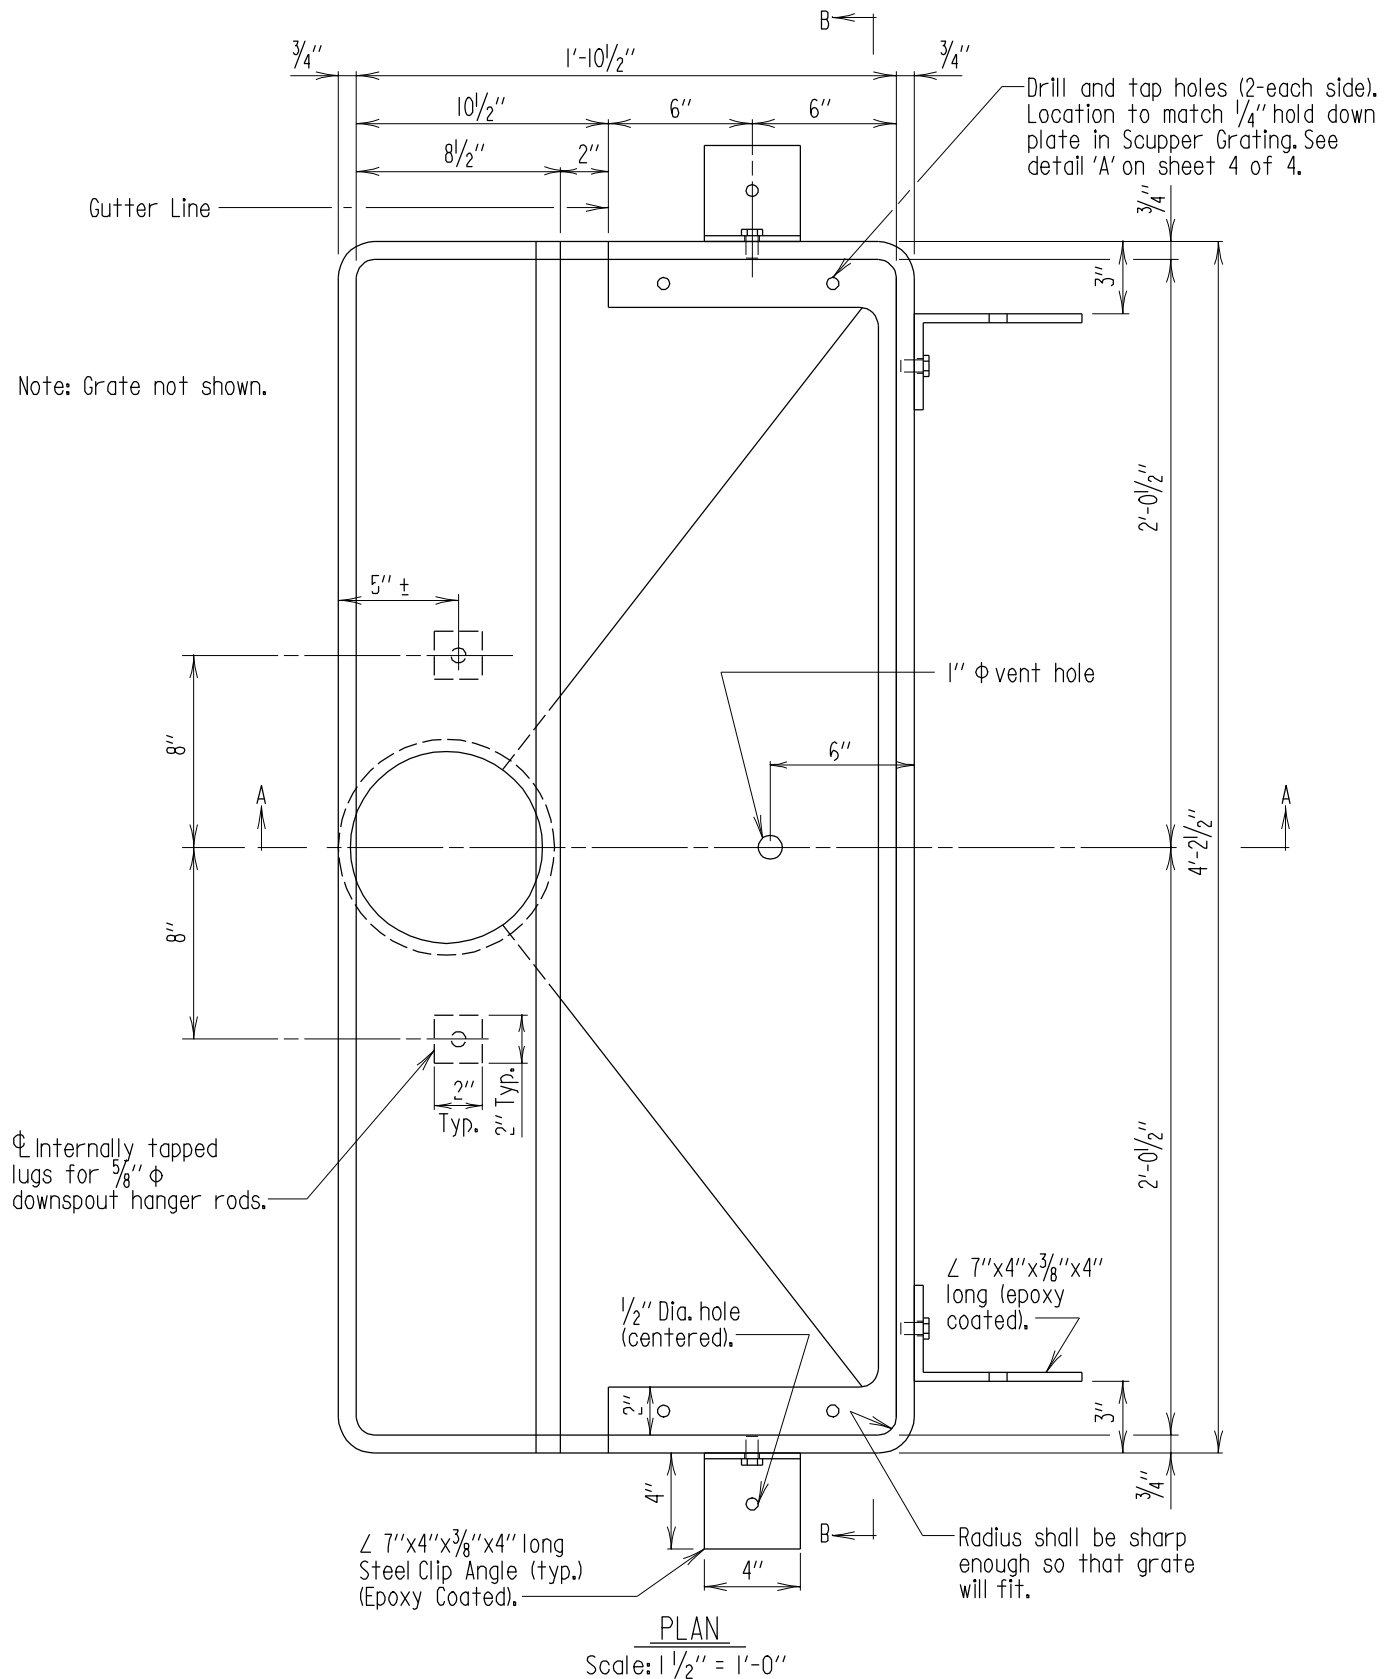

Note:

1. Wood forms may be used in the area of the scupper, as approved by the Engineer.
2. There must be a minimum of 5" of concrete under entire scupper area, with a mat of rebars equivalent in size and spacing to normal bottom mat pattern of deck. This may require the lowering of the deck in this area.

FHWA APPROVAL  
DATE: 11-29-85

APPROVAL	
<i>L.S. Friedman</i>	DIRECTOR
OFFICE OF STRUCTURES	
DATE: 7/6/83	
REVISIONS	
SHA	FHWA
1-7-93	
5-20-94	
1-22-01	

STATE OF MARYLAND  
DEPARTMENT OF TRANSPORTATION  
STATE HIGHWAY ADMINISTRATION  
OFFICE OF STRUCTURES

TYPE V BRIDGE SCUPPER

STANDARD NO. BR-SS(0.12)-83-151

SHEET 2 OF 4

SUPER-OTHER